
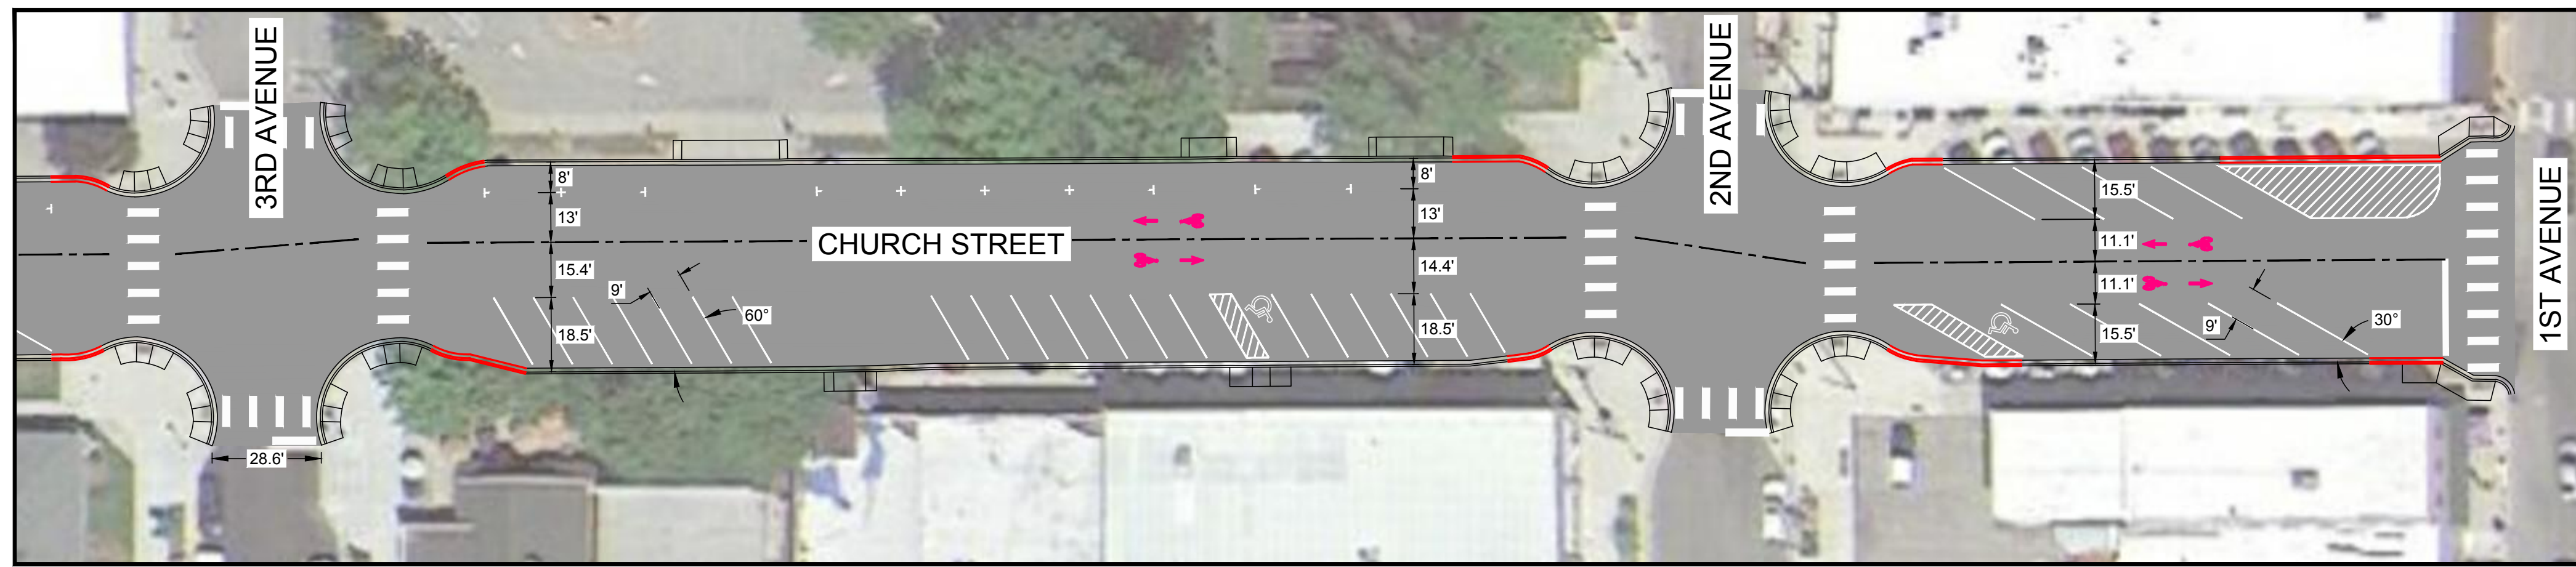




CITY OF SANDPOINT

DOWNTOWN REVITALIZATION PROJECT



CHURCH STREET TRAFFIC REVISION

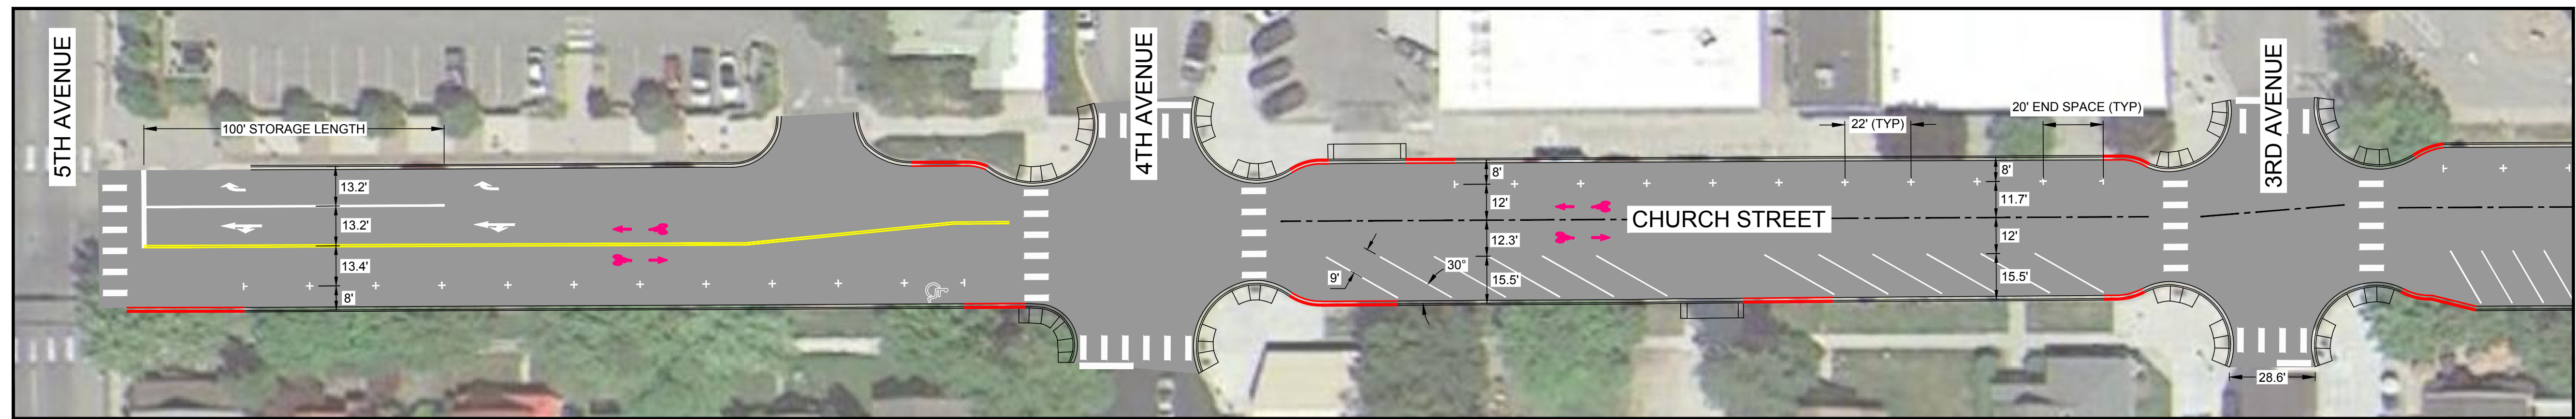

OPTION 1 - Downtown Streets Plan

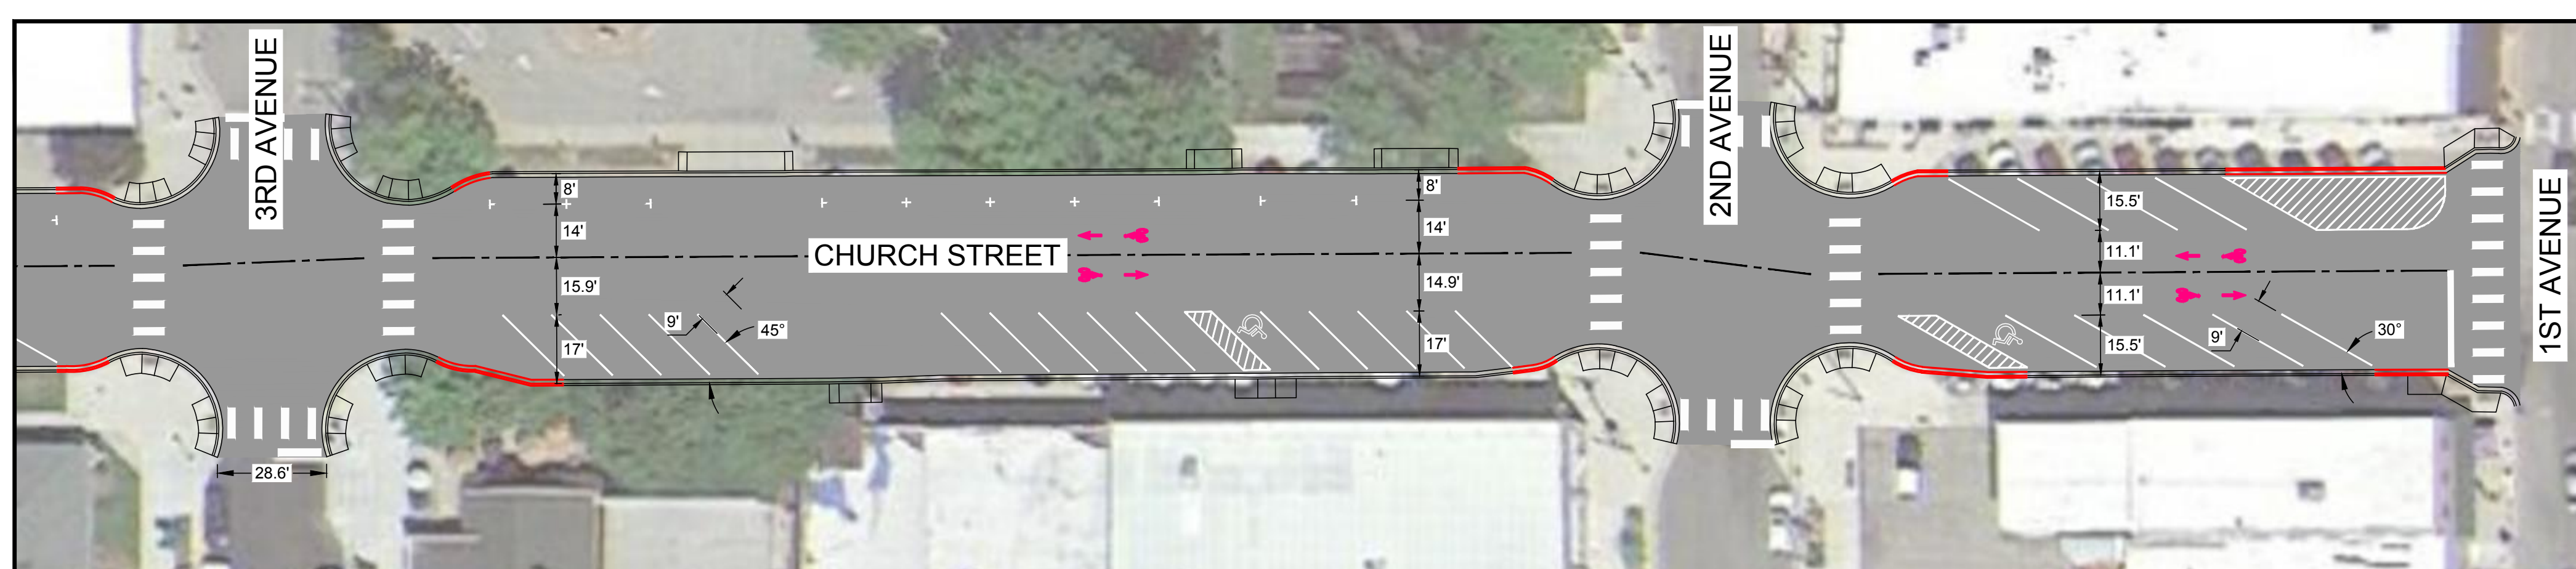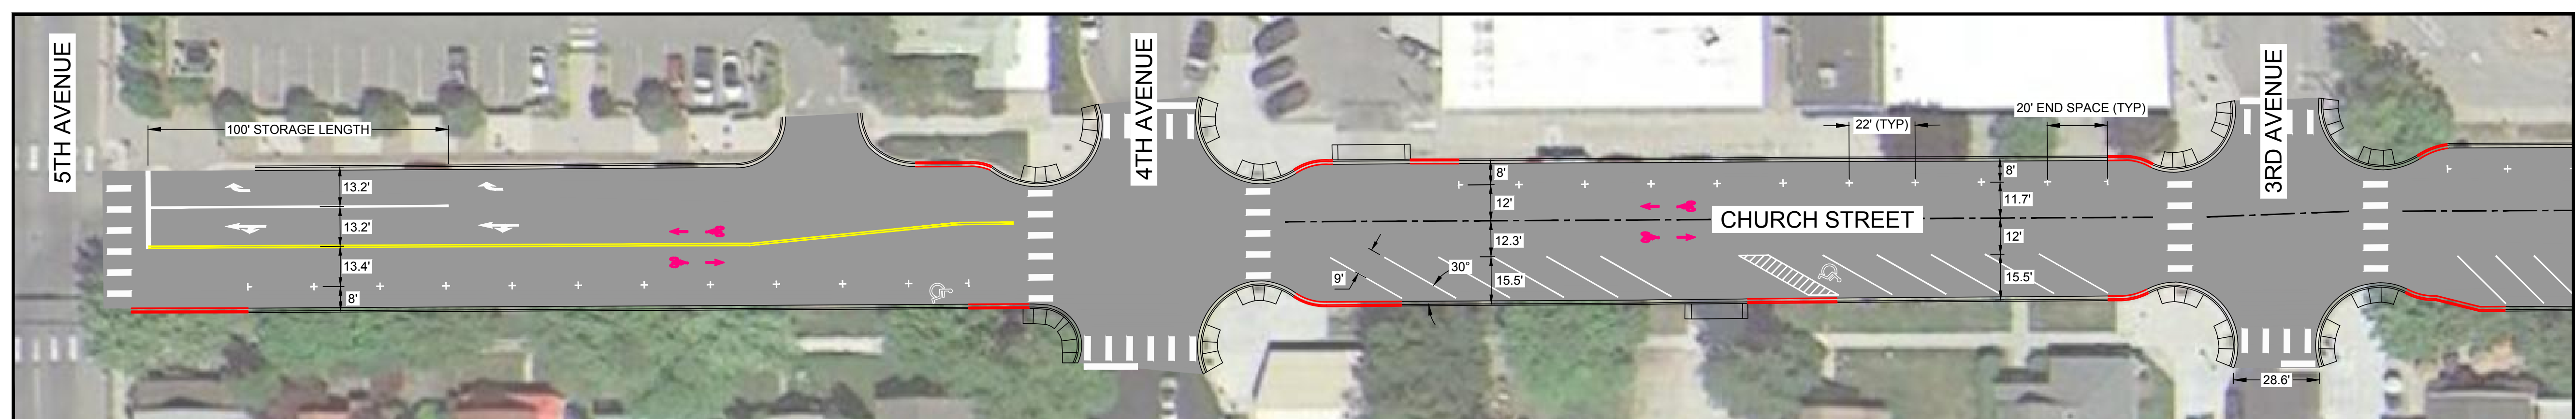

OPTION 2

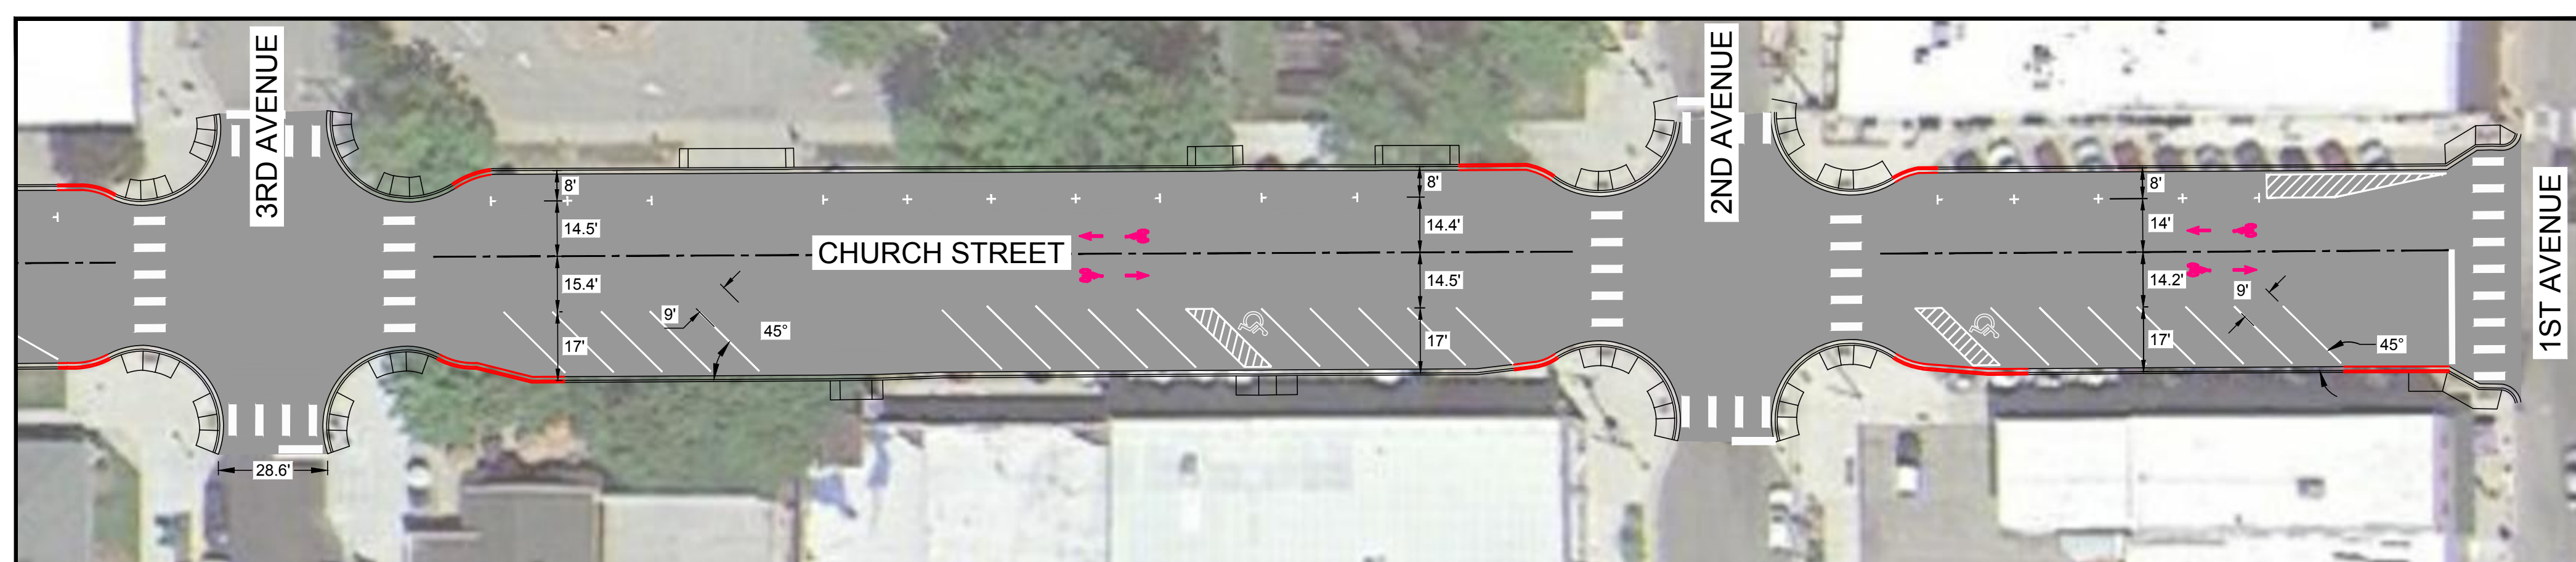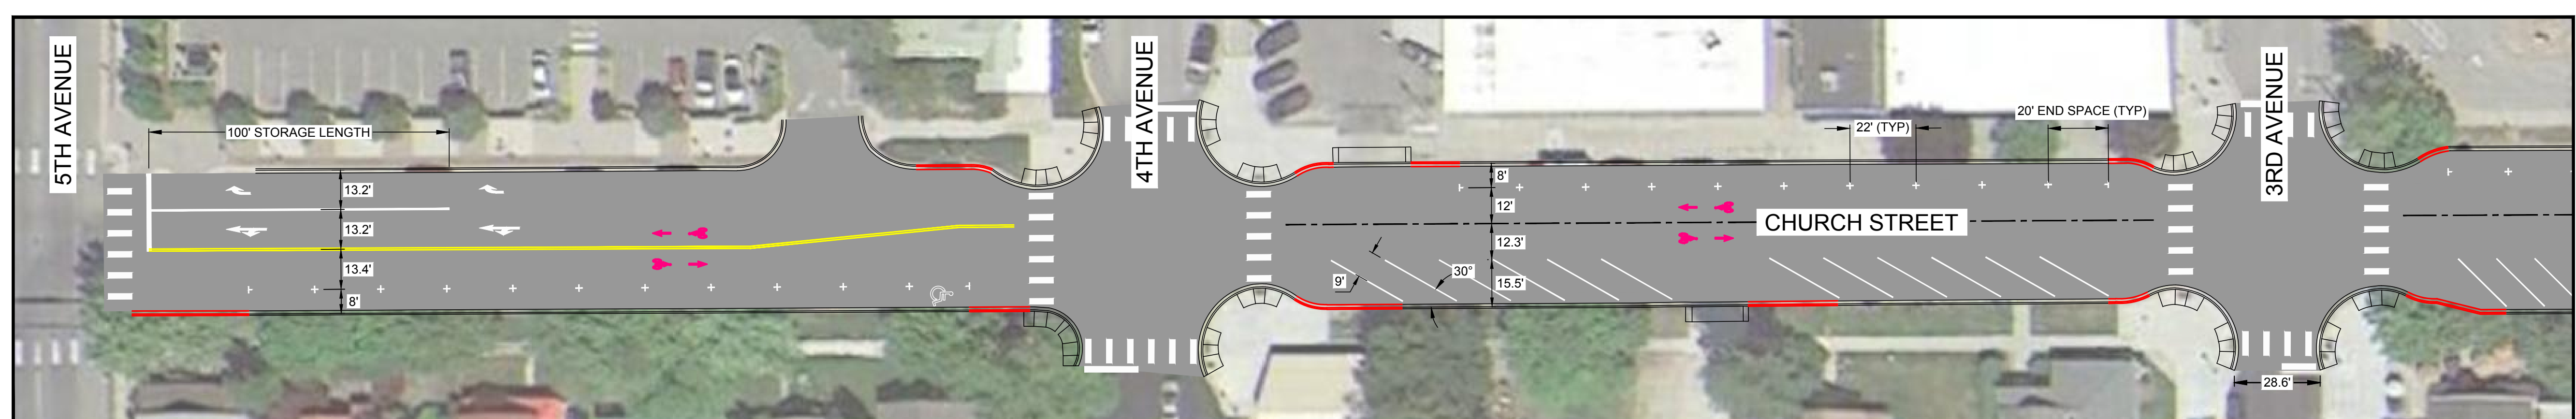

OPTION 3 - Recommended

CHURCH STREET OPTIONS COMPARISON						
OPTIONS	PROVIDES MOST PARKING SPACES	PROVIDES SAFE VEHICLE PULLOUT	PROVIDES WIDE TRAVEL LANES	PROVIDES STRAIGHT CENTERLINE ALIGNMENT	PROVIDES GOOD TURNING MOVEMENTS AT FIRST AVE	PROVIDES MOST PARKING FROM FIRST TO SECOND
OPTION 1	BEST	GOOD	BETTER	SAME	SAME	SAME
OPTION 2	GOOD	BETTER	GOOD	SAME	SAME	SAME
OPTION 3	BEST	BEST	BEST	BEST	BEST	BEST

